


DRAWING NAME: K:\2016\160367_Balboa_Reservoir\DOCS\05-Planning_Ent\Infrastructure_Plan\Exhibits\BR-PR-AWSS-System.dwg
PLOT DATE: 11-30-18 PLOTTED BY: cheh

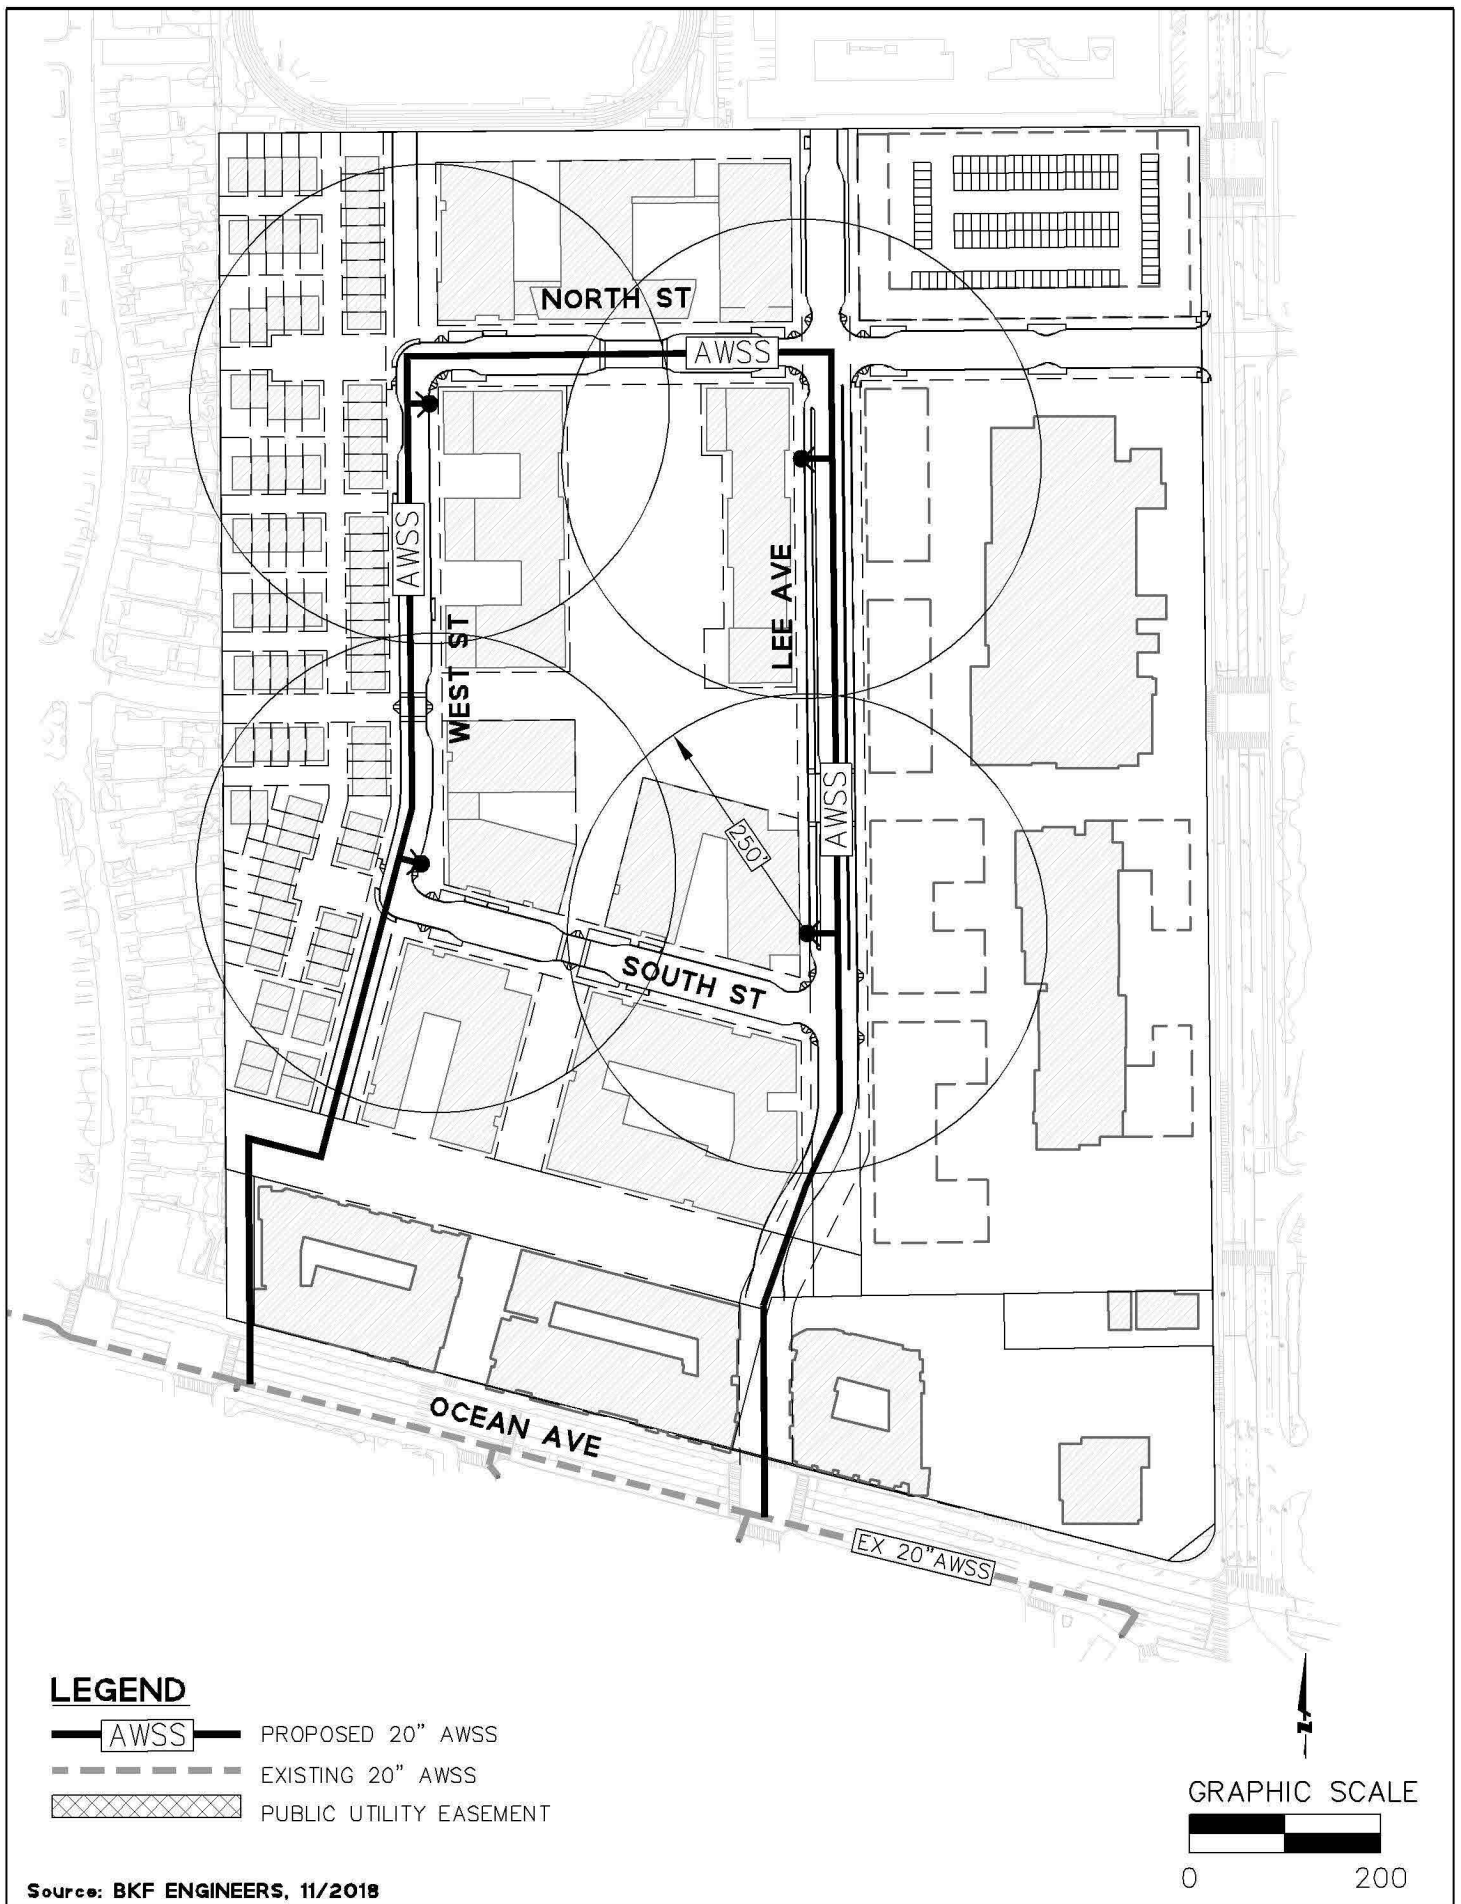

BALBOA RESERVOIR INFRASTRUCTURE PLAN

FIGURE 13.1 – PROPOSED AWSS SYSTEM